

JOB NUMBER 15026

BONDI PAVILION RESTORATION AND CONSERVATION PROJECT **DRAFT**

ARCHITECT:

TONKIN ZULAIKHA GREER ARCHITECTS
 117 RESERVOIR STREET, SURRY HILLS NSW 2010
 P (02) 9215 4900

CLIENT:

Waverley Council


NORTH:



OVERALL SITE PLAN

SK01

SCALE: 1:1000 @ A3 date printed 3/7/20

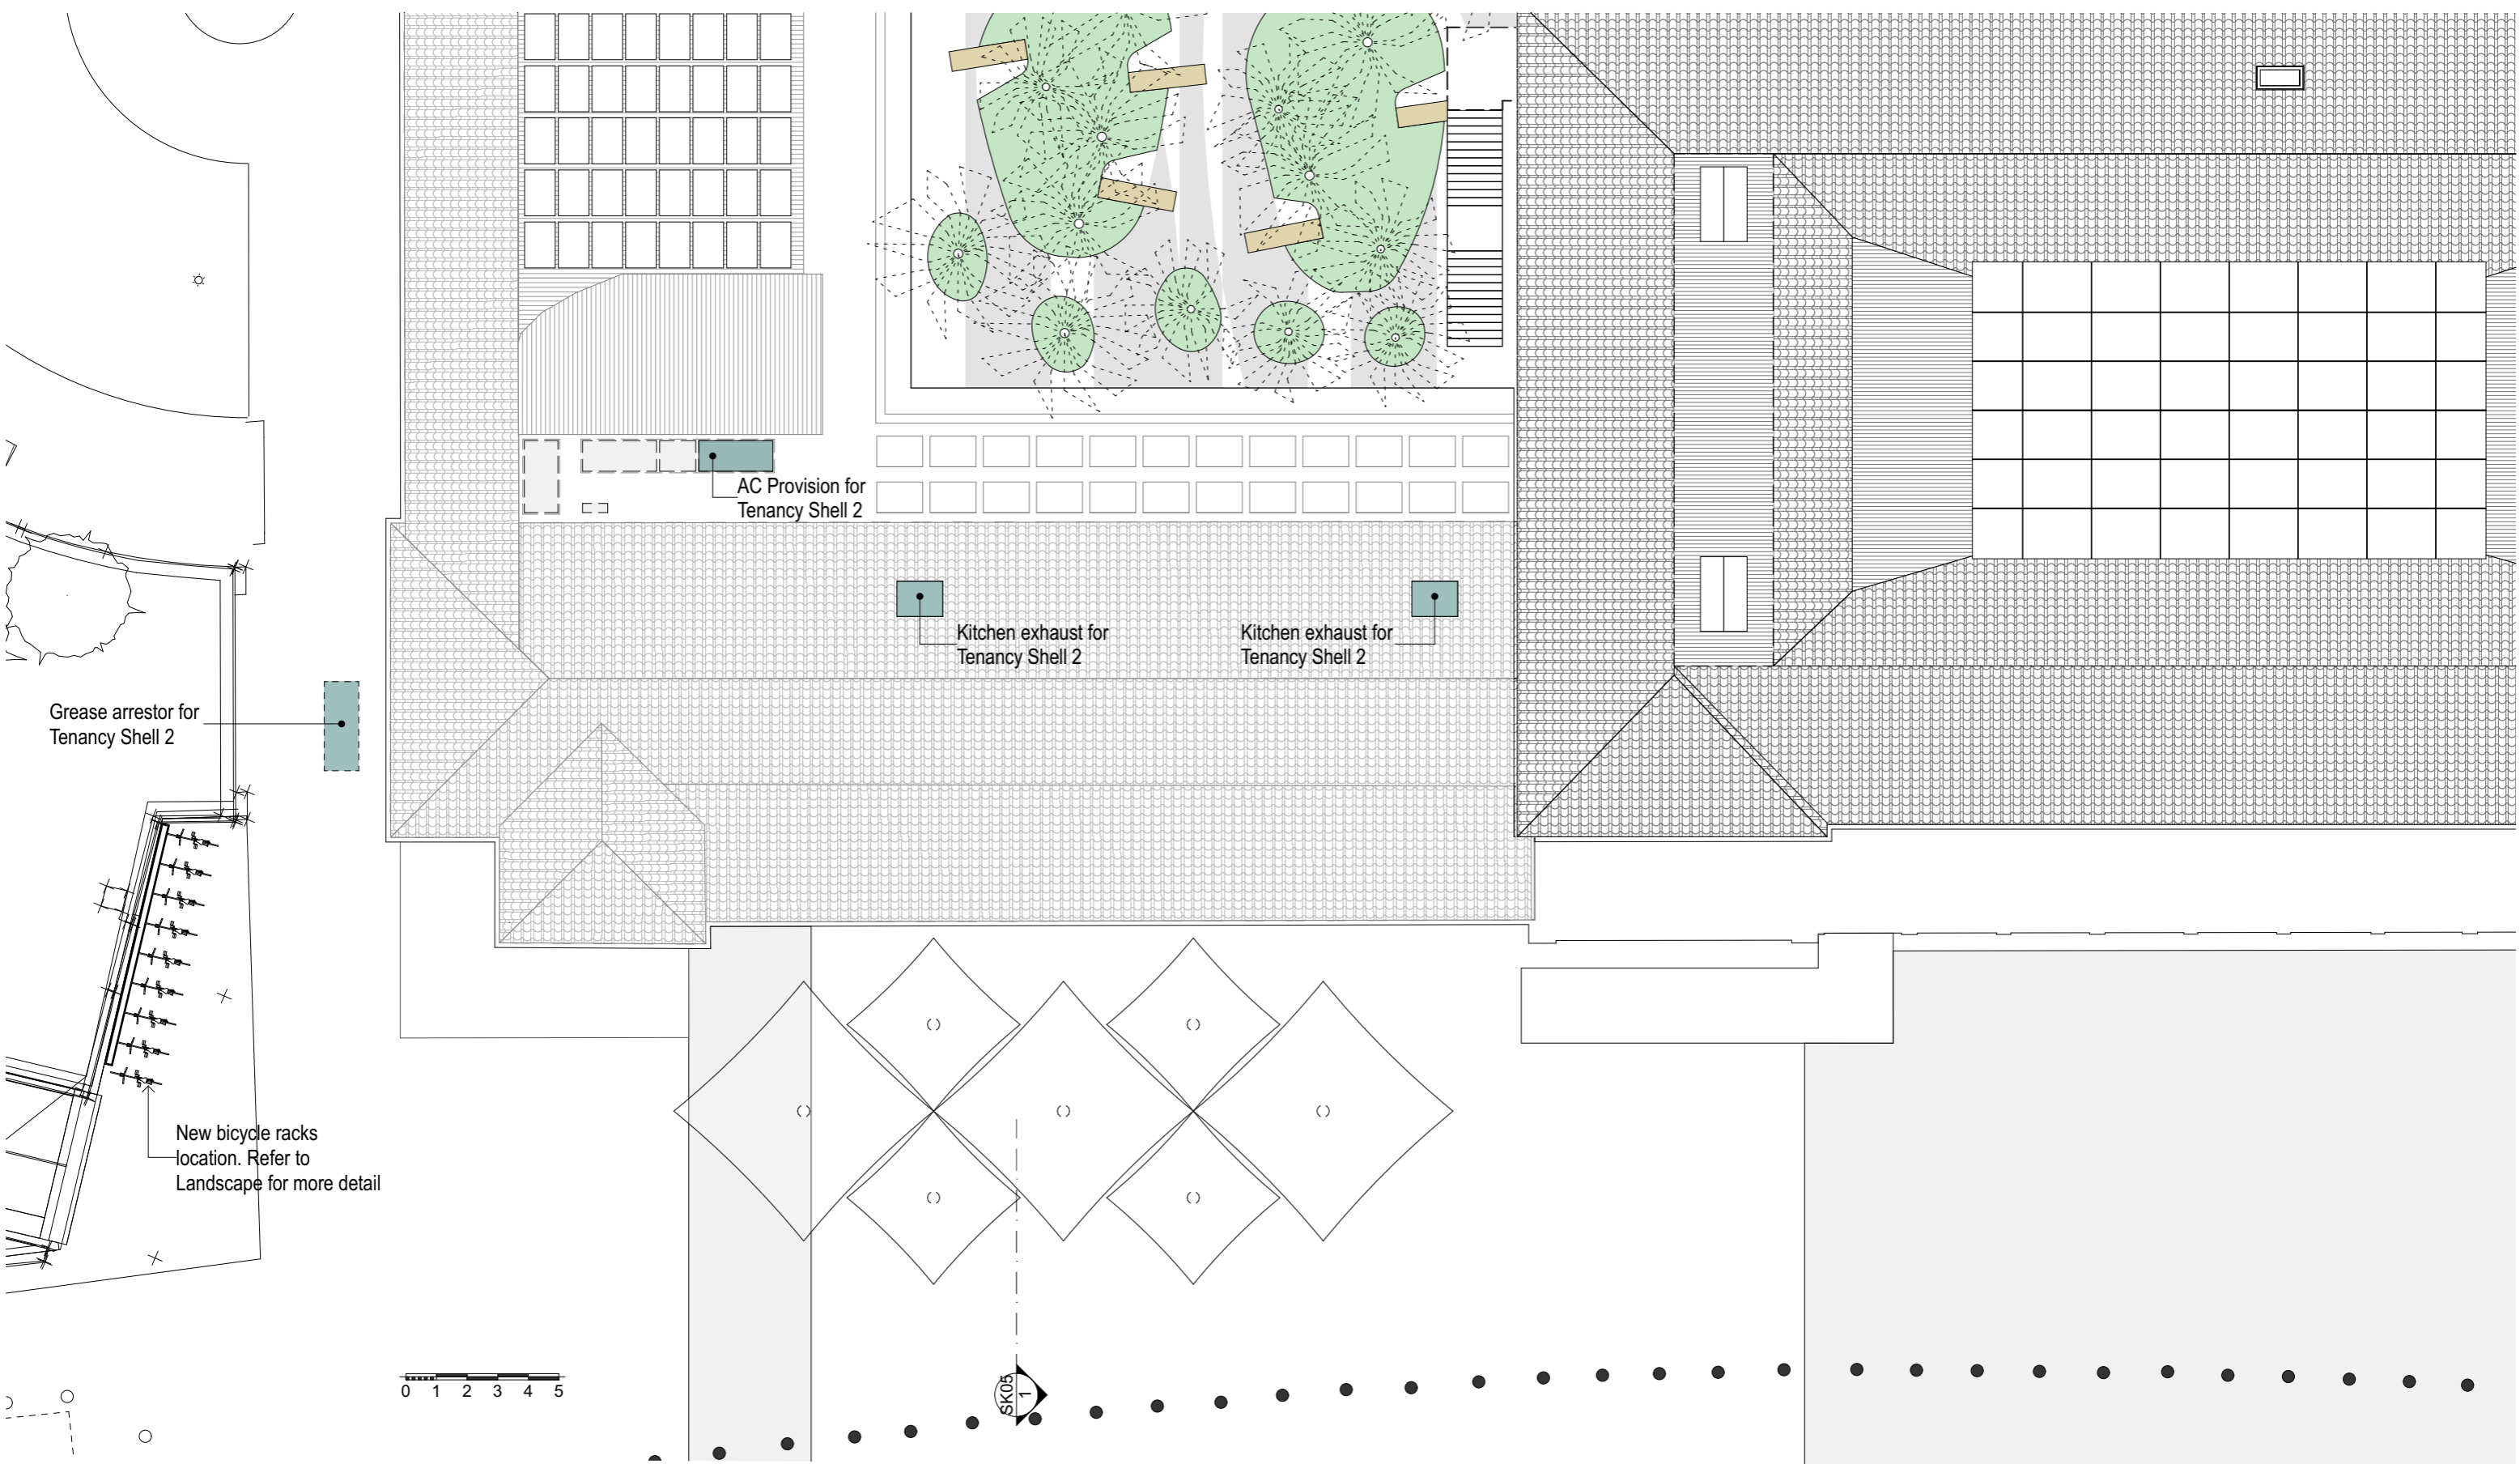

JOB NUMBER15026

BONDI PAVILION RESTORATION AND CONSERVATION PROJECT **DRAFT**

ARCHITECT:

TONKIN ZULAIKHA GREER ARCHITECTS
 117 RESERVOIR STREET, SURRY HILLS NSW 2010
 P (02) 9215 4900

CLIENT:

Waverley Council


SHOP 4 (TENANCY SHELL 2) - ROOF PLAN

SK02

NORTH:



SCALE: 1:200 @ A3 date printed 3/7/20

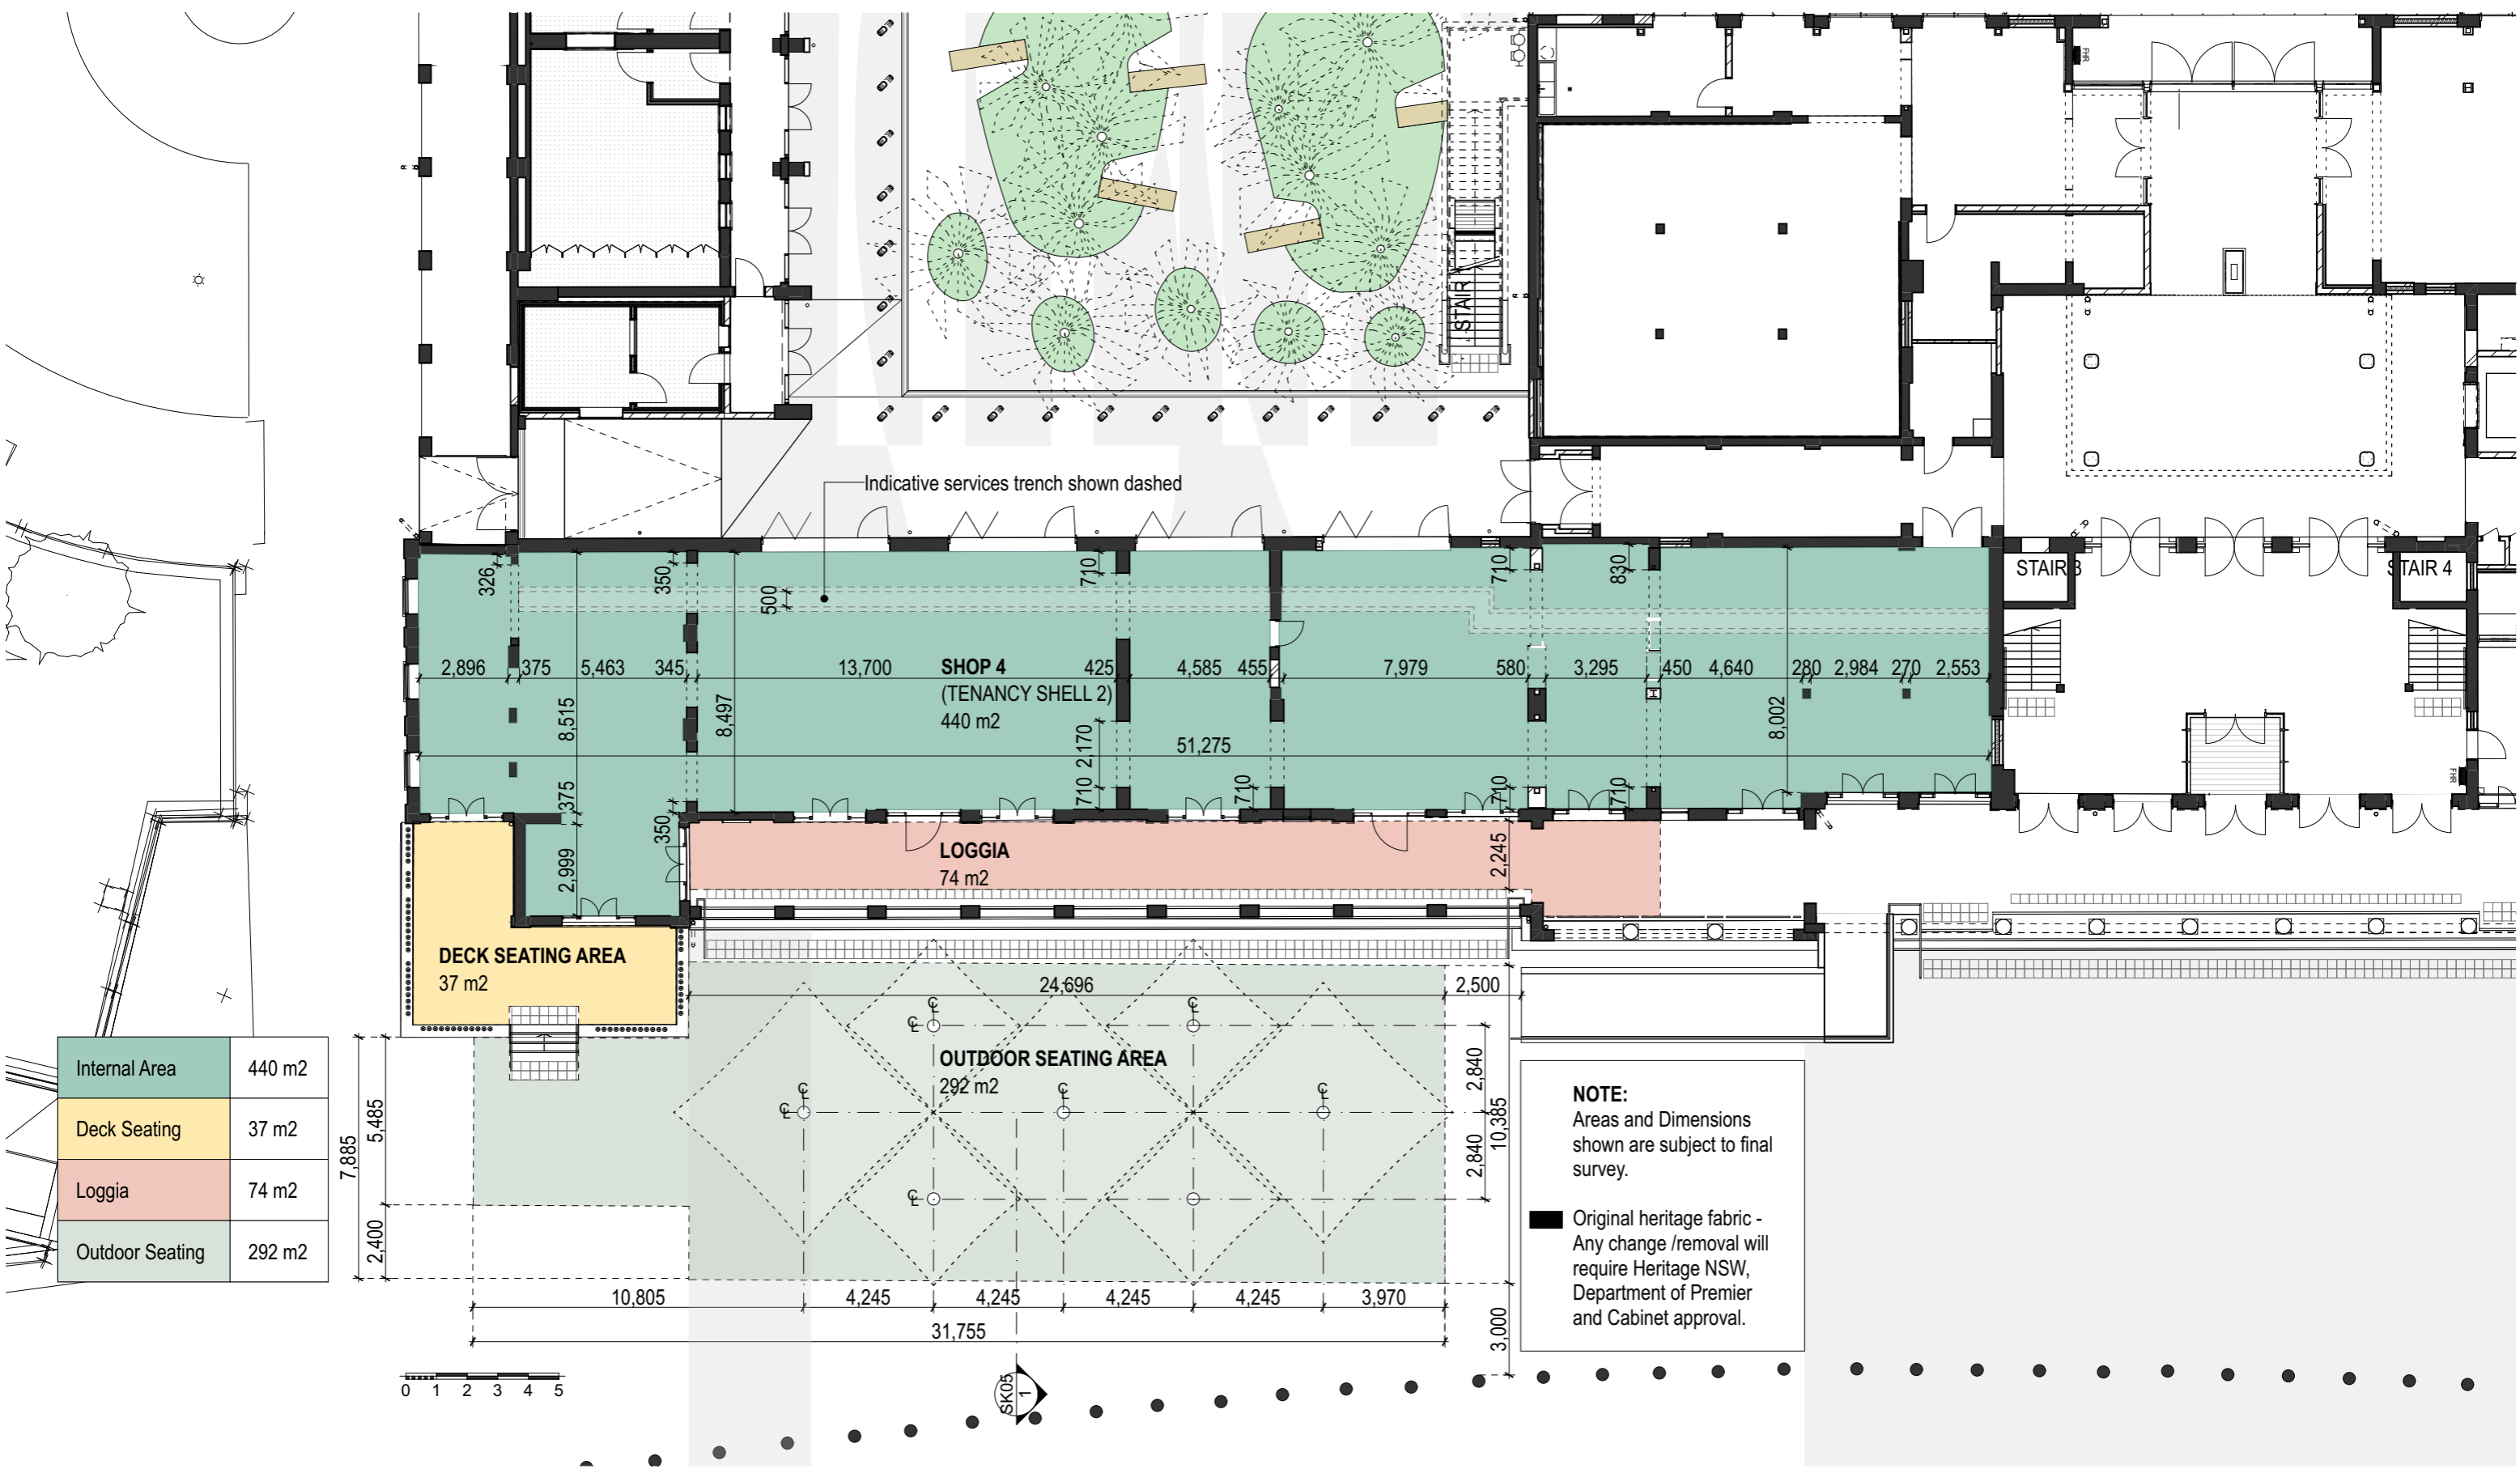

JOB NUMBER15026

BONDI PAVILION RESTORATION AND CONSERVATION PROJECT **DRAFT** **SHOP 4 (TENANCY SHELL 2) - FLOOR PLAN AND AREAS - OPTION 2**


SK04

ARCHITECT:
TONKIN ZULAIKHA GREER ARCHITECTS
117 RESERVOIR STREET, SURRY HILLS NSW 2010
P (02) 9215 4900

CLIENT:
Waverley Council

NORTH: SCALE: 1:200 @ A3 date printed 3/7/20



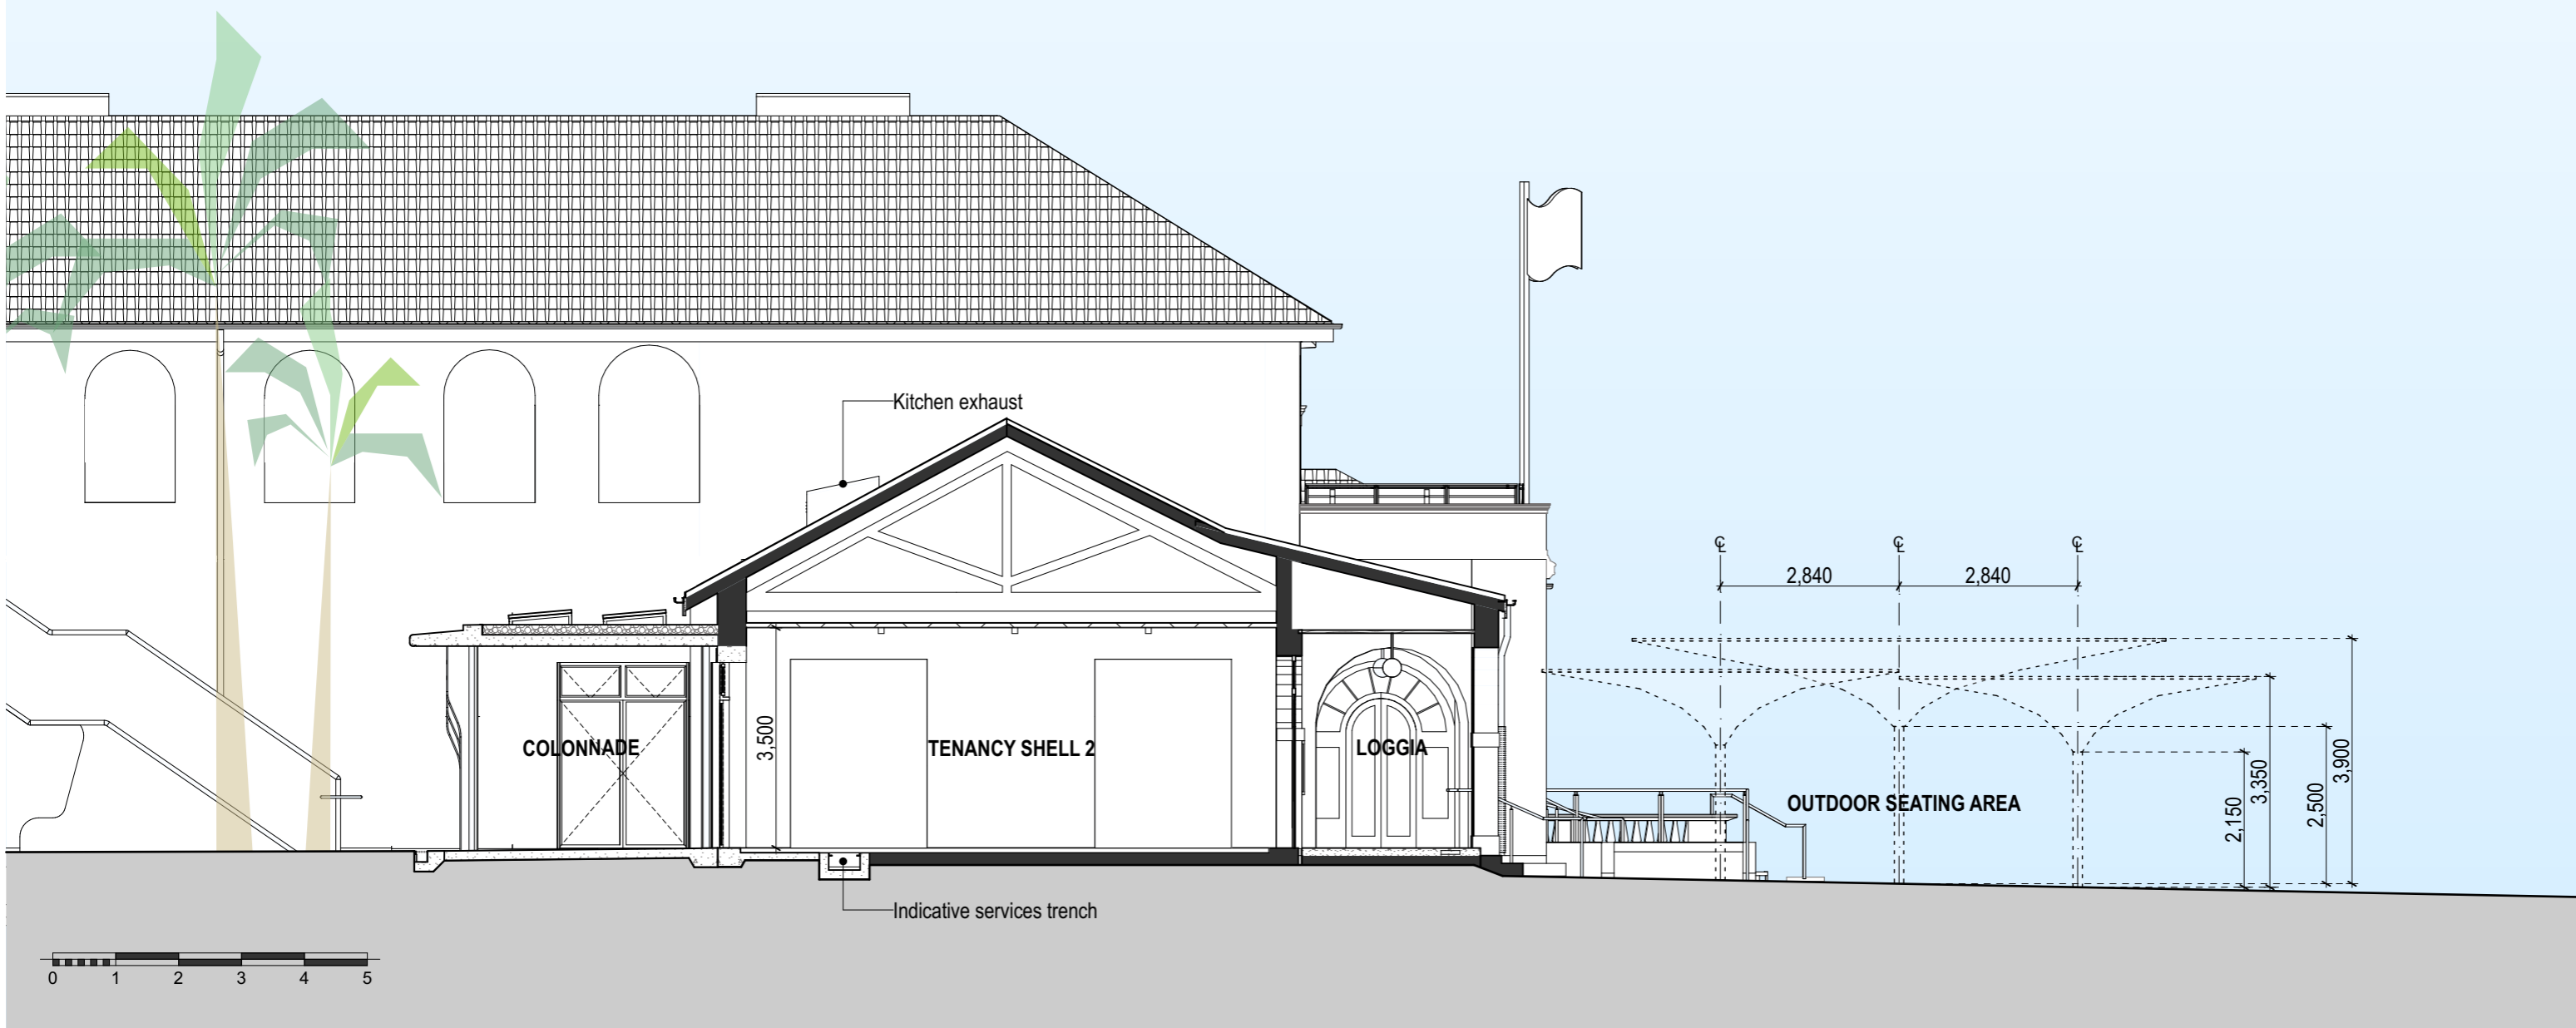

JOB NUMBER 15026

BONDI PAVILION RESTORATION AND CONSERVATION PROJECT **DRAFT**

ARCHITECT:

CLIENT:

TONKIN ZULAIKHA GREER ARCHITECTS
 117 RESERVOIR STREET, SURRY HILLS NSW 2010
 P (02) 9215 4900

Waverley Council


SHOP 4 (TENANCY SHELL 2) - SECTION

SK05

NORTH:

SCALE: 1:100 @ A3 date printed 3/7/20



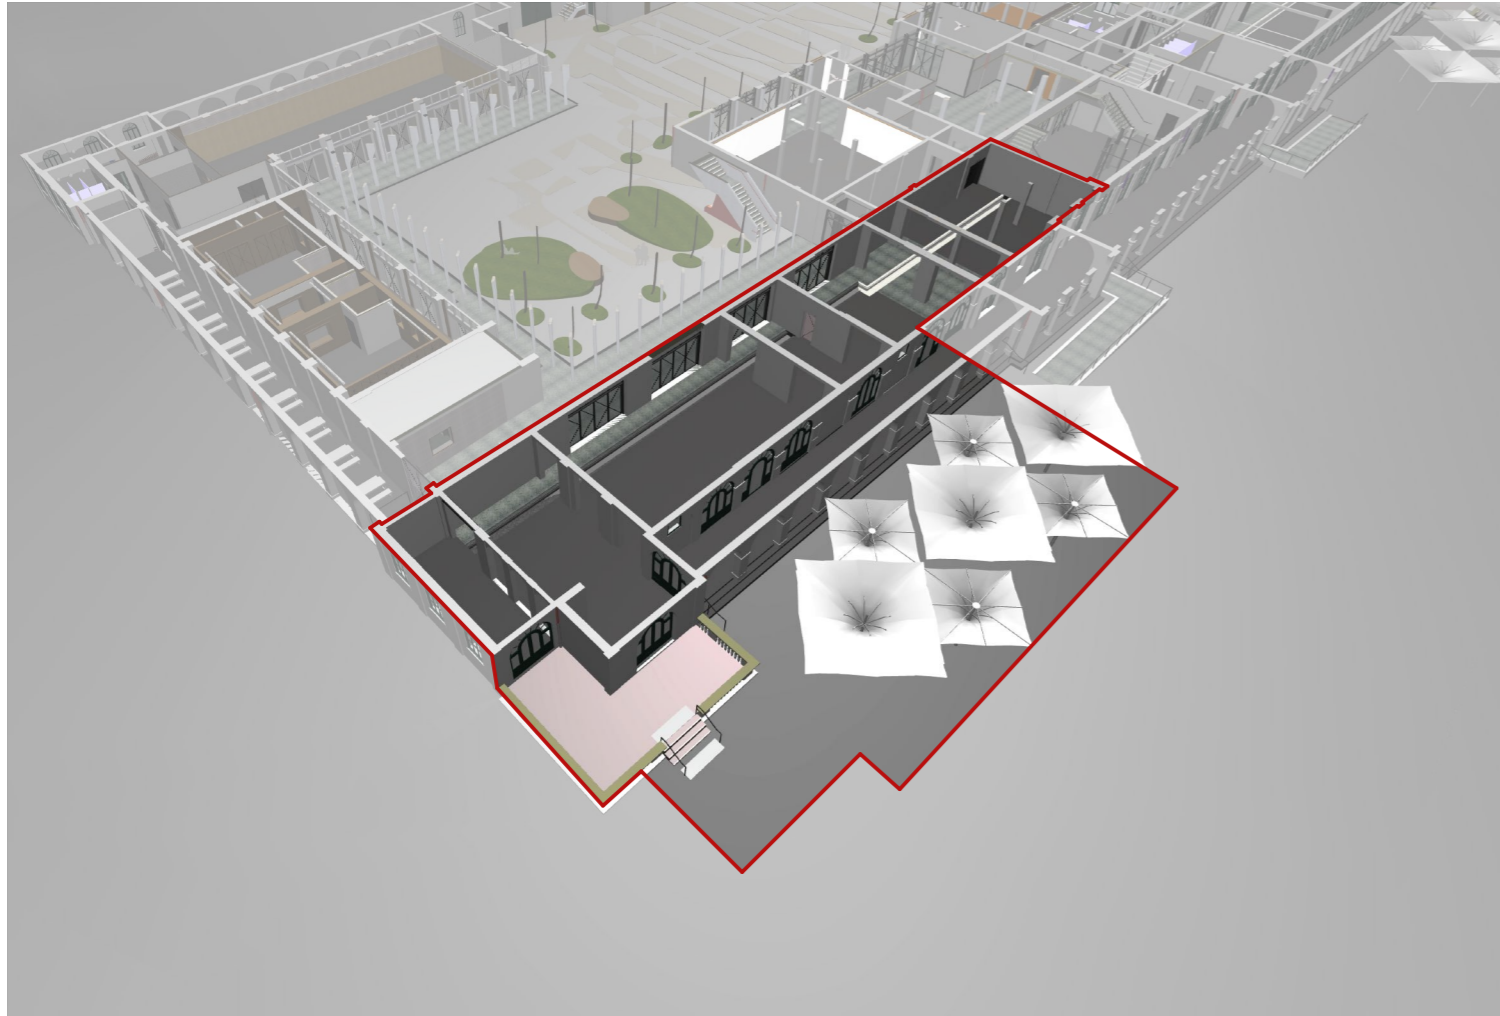

JOB NUMBER15026

BONDI PAVILION RESTORATION AND CONSERVATION PROJECT **DRAFT**

ARCHITECT:

CLIENT:

TONKIN ZULAIKHA GREER ARCHITECTS
117 RESERVOIR STREET, SURRY HILLS NSW 2010
P (02) 9215 4900

Waverley Council

SHOP 4 (TENANCY SHELL 2) - 3D VIEWS

SK06

NORTH:

SCALE:

date printed 3/7/20





JOB NUMBER15026

BONDI PAVILION RESTORATION AND CONSERVATION PROJECT

DRAFT

ARCHITECT:

CLIENT:

TONKIN ZULAIKHA GREER ARCHITECTS
117 RESERVOIR STREET, SURRY HILLS NSW 2010
P (02) 9215 4900

Waverley Council

SHOP 4 (TENANCY SHELL 2) - 3D VIEWS

SK07

NORTH:

SCALE:

date printed 3/7/20

